

GREG MISAKYAN
6277 VAN NUYS BLVD SUITE 118
VAN NUYS, CA, 91401
Tel: (818) 374-1300
Fax: (818) 374-1347
E-Mail: GMmoderndesign@gmail.com

Owner:
6940 Longridge Ave
North Hollywood, CA 91605


Project Name:
NEW S.F.D.
WITH ATTACHED
GARAGE AND ADU

Project Address:
6940 Longridge Ave
North Hollywood, CA 91605


Scale: 1/4"=1'-0"

DRAWN BY: _____
DRAWN BY: GREG MISAKYAN
JOB NUMBER: _____
PRINT DATE: 000-2018
SHEET NO: 6 / 18 / 2018

A-2.1

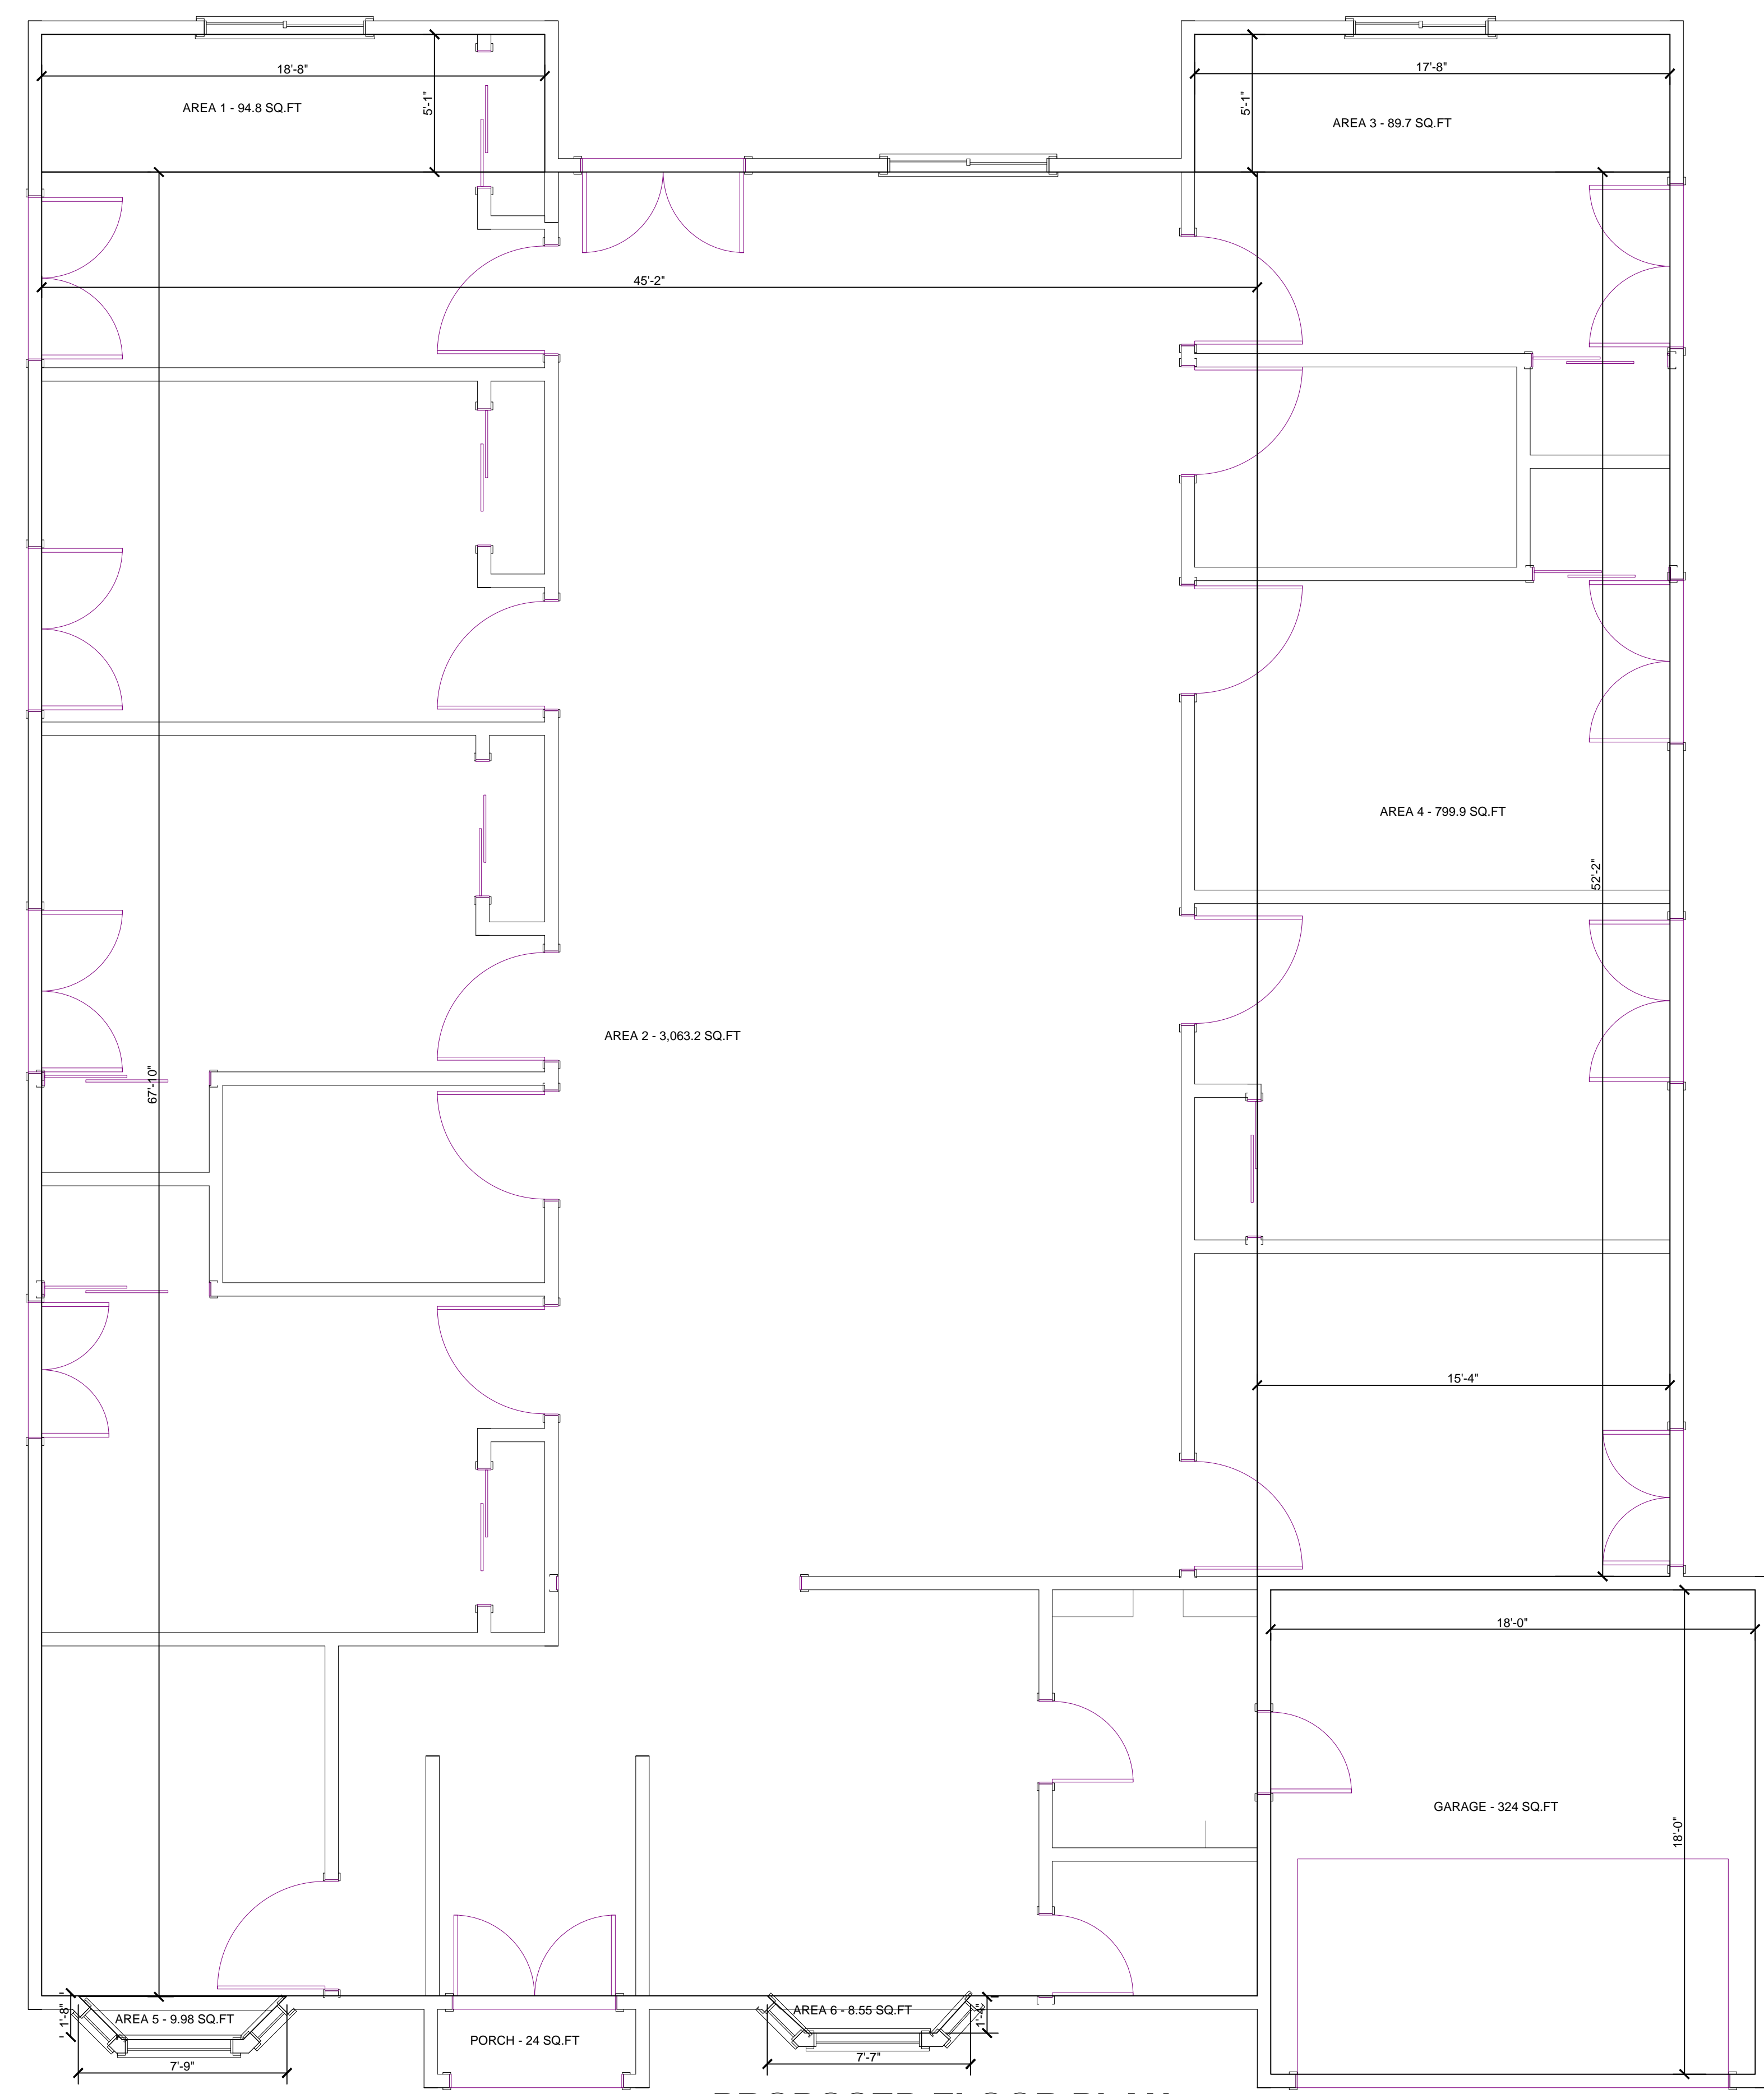

PROPOSED FLOOR PLAN
SCALE: 1/4" = 1'-0"

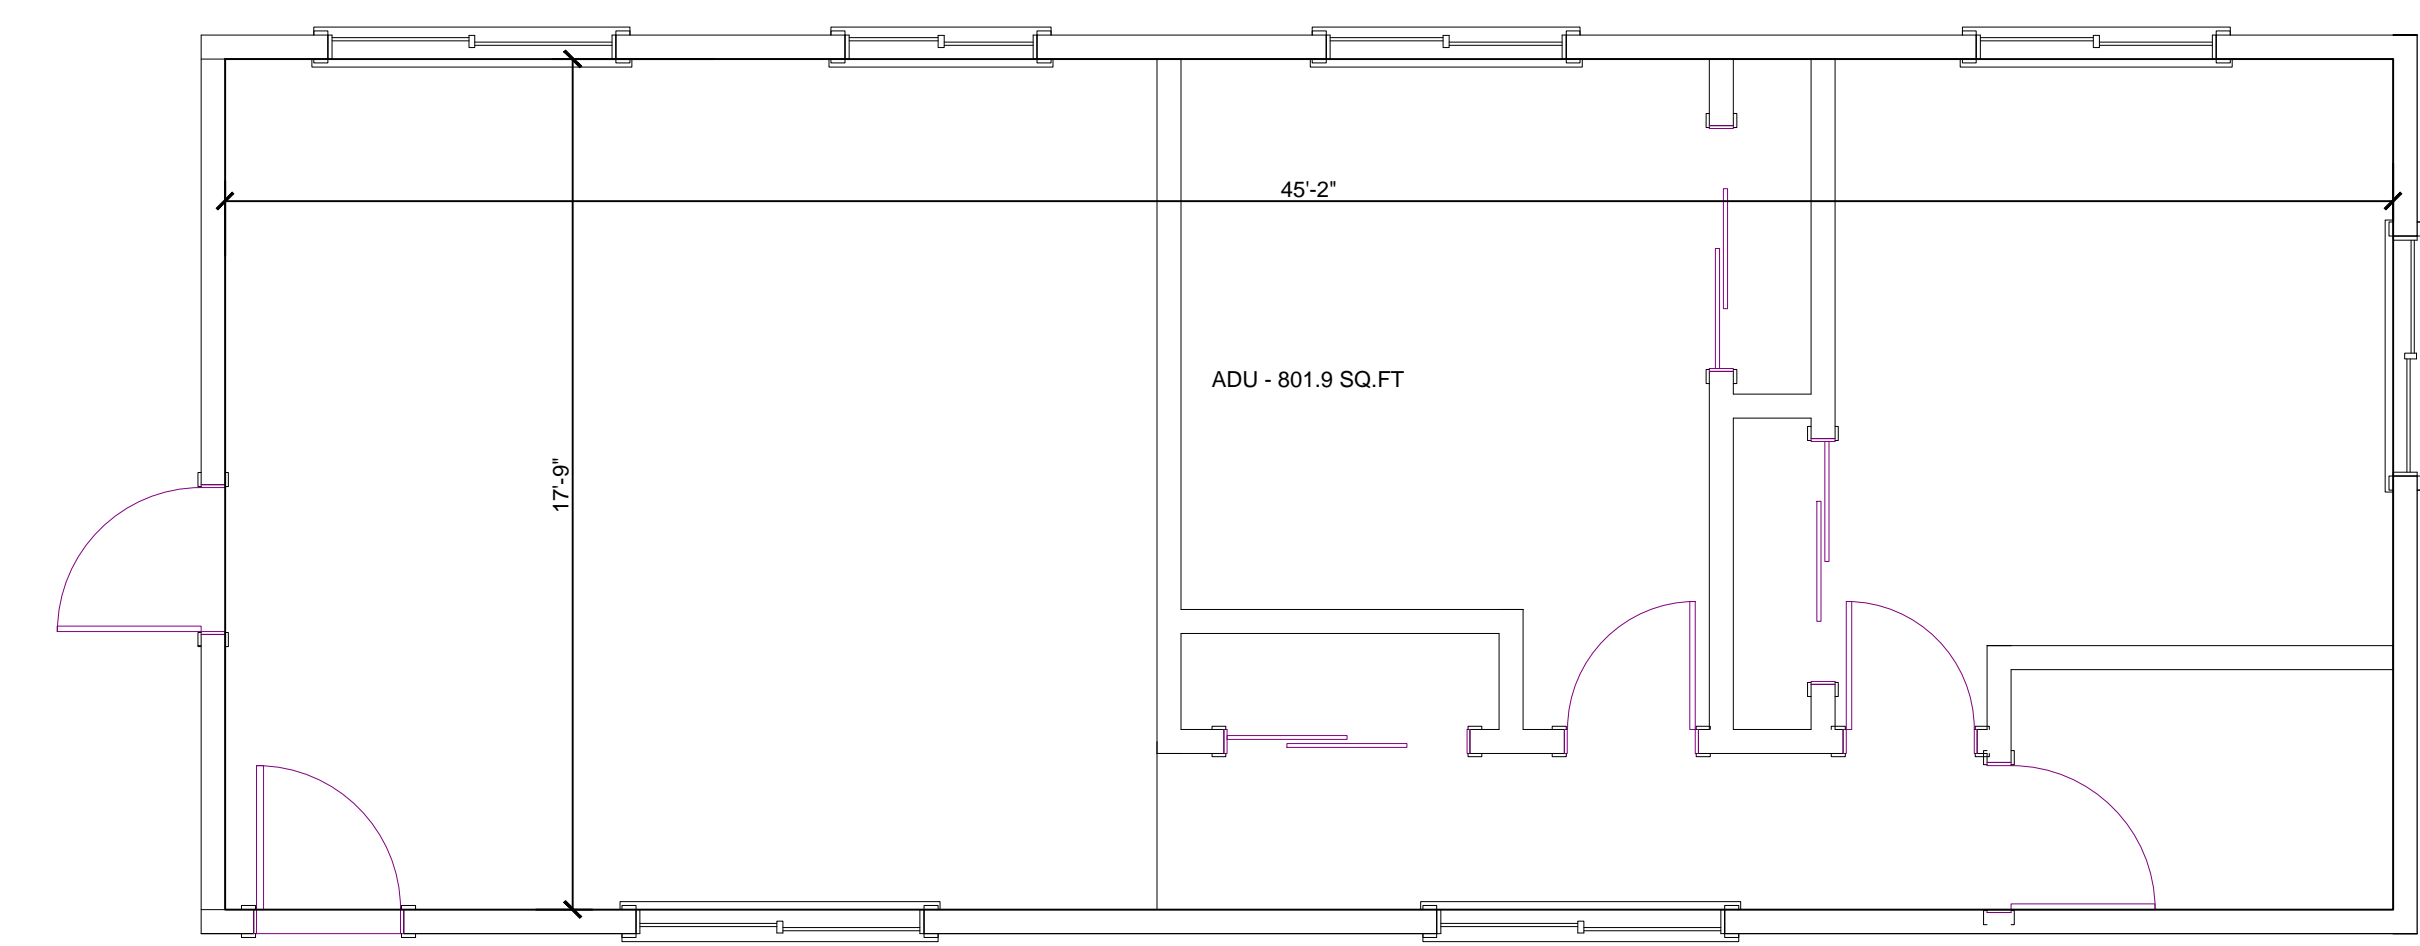

PROPOSED FLOOR PLAN
SCALE: 1/4" = 1'-0"

- AREA 1 - 94.8 SQ.FT
- AREA 2 - 3,063.2 SQ.FT
- AREA 3 - 89.7 SQ.FT
- AREA 4 - 799.9 SQ.FT
- AREA 5 - 9.98 SQ.FT
- AREA 6 - 8.55 SQ.FT
- GARAGE - 324 SQ.FT.(200 SQ.FT EXEMPT)
- PORCH - 24 SQ.FT

TOTAL - 4,214.1 SQ.FT

ADU - 801.9 SQ.FT