


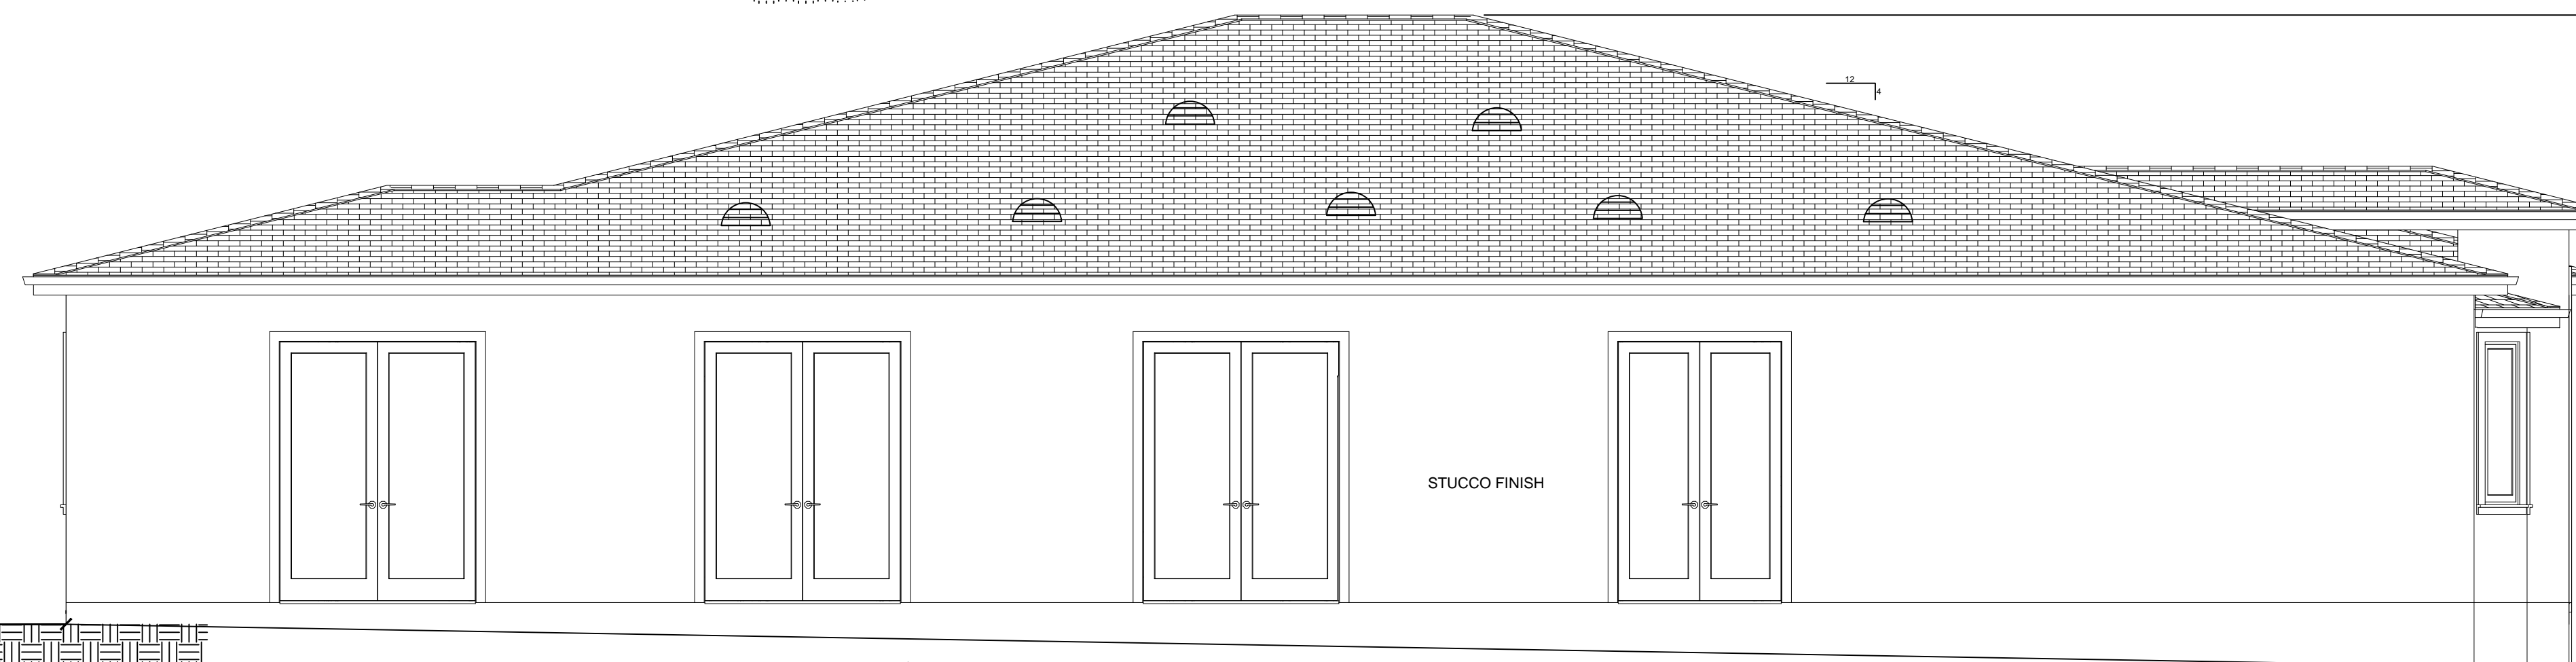


WEST ELEVATION
SCALE: 1/4" = 1'-0"



NORTH ELEVATION
SCALE: 1/4" = 1'-0"



EAST ELEVATION
SCALE: 1/4" = 1'-0"

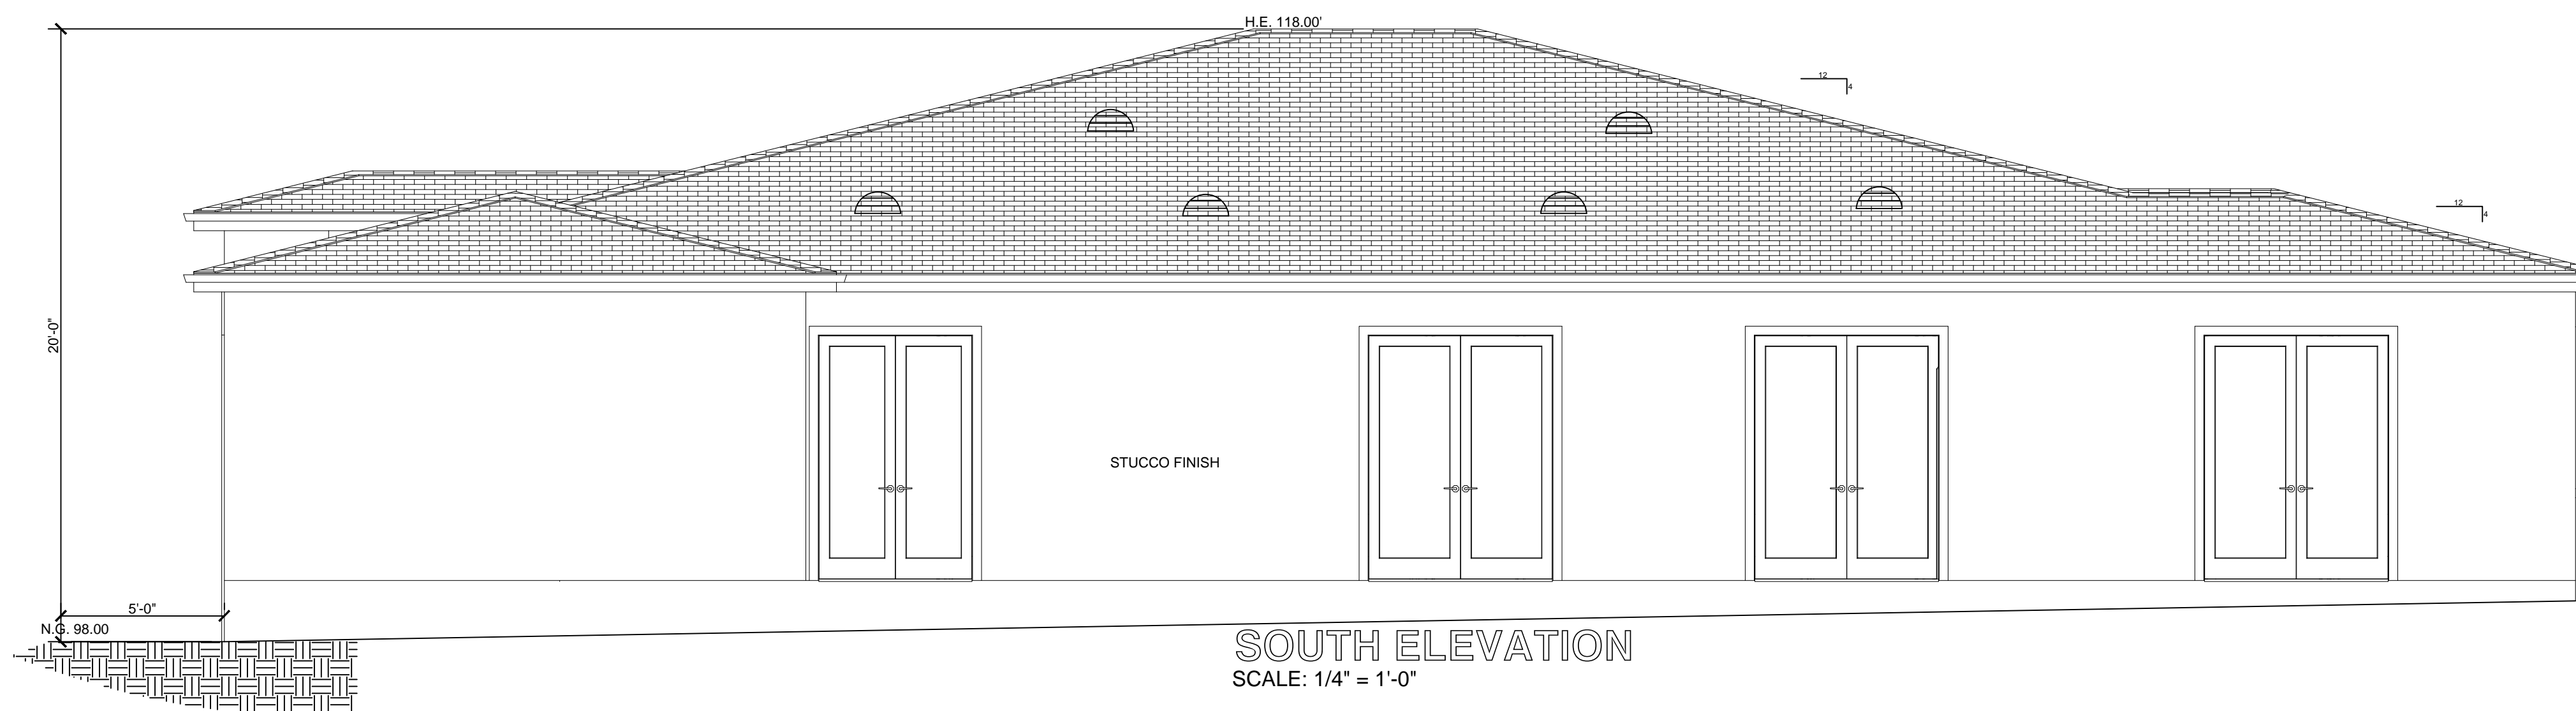


SOUTH ELEVATION
SCALE: 1/4" = 1'-0"

ATTIC VENT CALCULATIONS

ATTIC AREA = 4,414 SQ. FT
 VENT SIZE 12x18 REQUIRED 1.5 SQ. FT COVERS 225 SQ. FT
 4,414 / 225 = 19.61 SQ. FT
 PROVIDED 20 > 19.61

THE DRAWINGS AND SPECIFICATIONS AND IDEAS, DESIGN REPRESENTED THEREBY ARE AND SHALL REMAIN THE PROPERTY OF GM MODERN DESIGN AND CANNOT BE COPIED, DUPLICATED OR EXPLOITED IN WHOLE OR IN PART, WITHOUT WRITTEN PERMISSION OF THE DESIGNER.

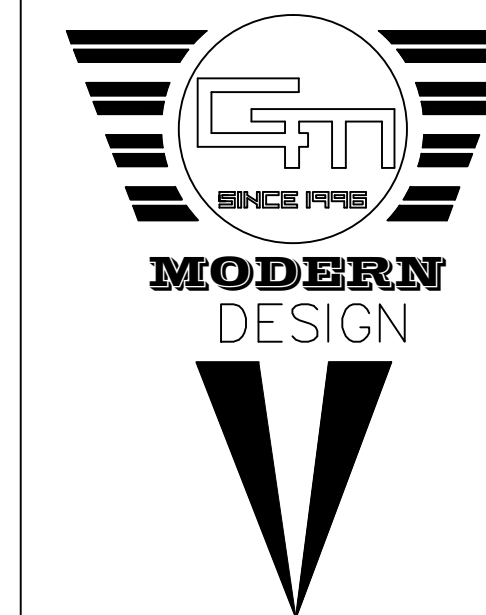

GREG MISAKYAN
 6277 VAN NUYS BLVD SUITE 118
 VAN NUYS, CA. 91401
 Tel. (818) 374-1300
 Fax (818) 374-1347
 E-Mail: GMmoderndesign@gmail.com

Owner:
 6940 Longridge Ave
 North Hollywood, CA 91605

Project Name:
 NEW S.F.D.
 WITH ATTACHED
 GARAGE

Project Address:
 6940 Longridge Ave
 North Hollywood, CA 91605

Scale: 1/4"=1'-0"

DRAWN BY: GREG MISAKYAN
 DRAWN BY:
 JOB NUMBER: 000-2018
 PRINT DATE: 6 / 18 / 2018
 SHEET NO: