




**NORTH ELEVATION**  
SCALE: 1/4" = 1'-0"

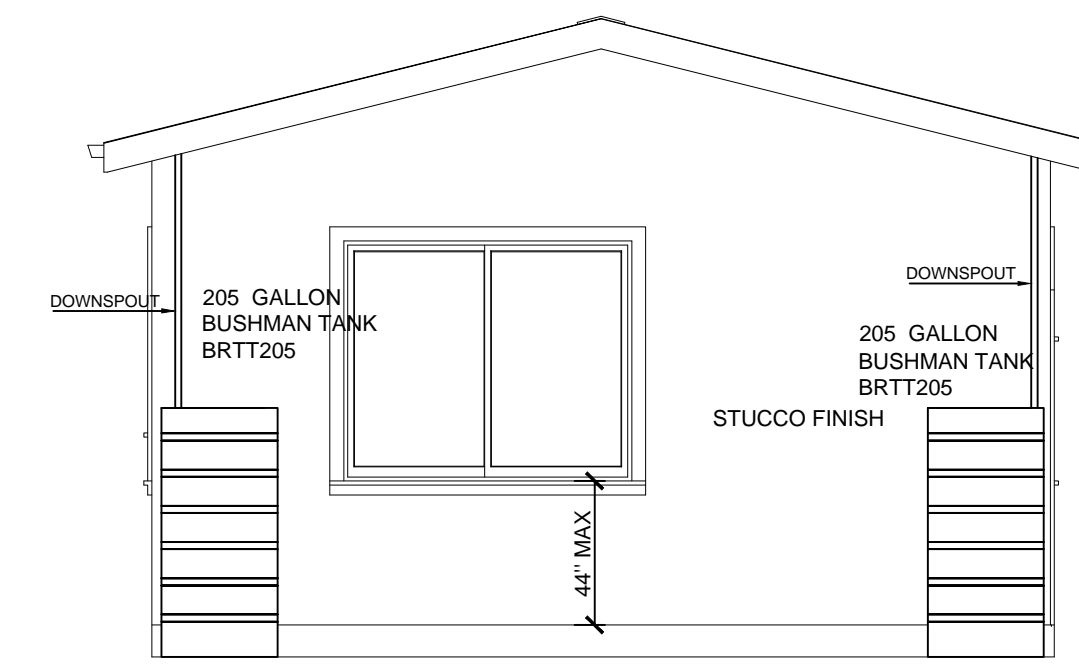

**NORTH ELEVATION**  
SCALE: 1/4" = 1'-0"

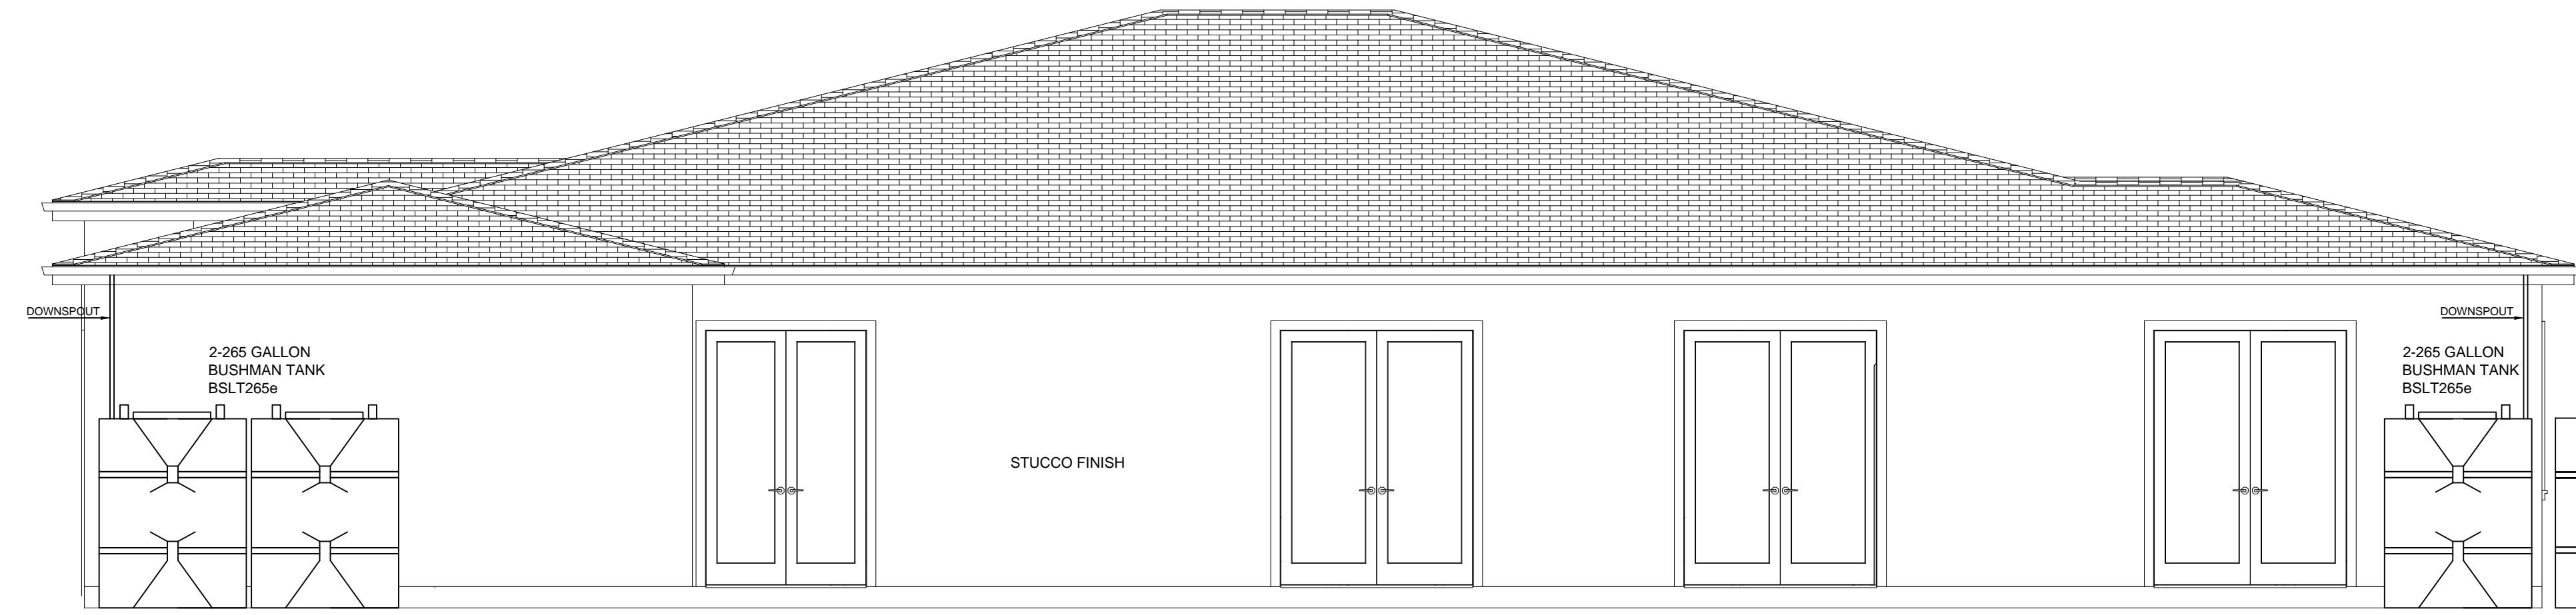

**SOUTH ELEVATION**  
SCALE: 1/4" = 1'-0"

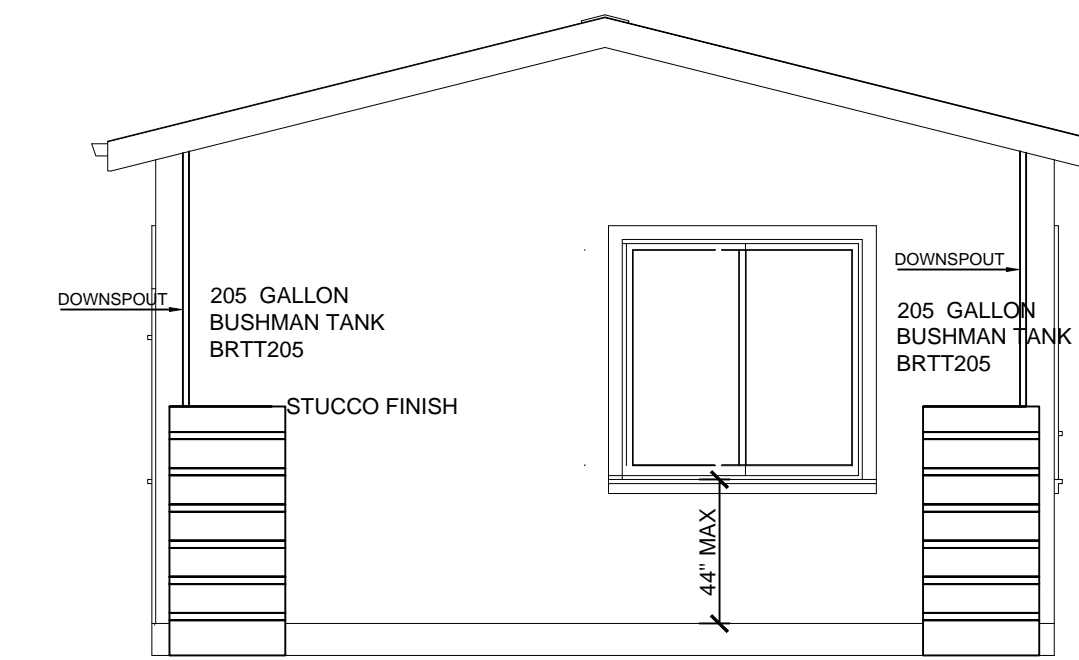

**SOUTH ELEVATION**  
SCALE: 1/4" = 1'-0"



**EAST ELEVATION**  
SCALE: 1/4" = 1'-0"

**Bushman** **BRTT205**

**TOP VIEW**

**STRAINER BASKET**  
Material: Polypropylene  
Color: Black  
Dimension: 16" x 4"  
Mesh: 20x20 S.S.

**COVER**  
Material: Polypropylene  
Color: Black  
Diameter: 16"  
Holes: 2 - 4" K.O.  
1 - 3" Precut

**SIDE VIEW**

**TANK**  
Material: Polyethylene  
Ribs: 6

**OVERFLOW**  
Material: Polypropylene  
Diameter: 3" SDR 35

**SPIGOT FITTING**  
Height: N/A  
Location: N/A  
Diameter: N/A

**FITTINGS**  
Type: Brass  
Height: 2.5" / 30"  
2.5" / 210"  
Diameter: 1" NPT

**FEATURES**

www.bushmanusa.com

**Bushman** **BSLT265e**

**TOP VIEW**

**STRAINER BASKET**  
Material: Polypropylene  
Color: Black  
Dimension: 16" x 4"  
Mesh: 20x20 S.S.

**COVER**  
Material: Polypropylene  
Color: Black  
Diameter: 16"  
Holes: 2 - 4" K.O.  
1 - 3" Precut

**SIDE VIEW**


**TANK**  
Material: Polyethylene  
Baffles: 2

**OVERFLOW**  
Material: Polypropylene  
Diameter: 3" SDR 35

**FITTINGS**  
Type: Bulkhead  
Height: 4"  
4"  
Location: End Radius  
Diameter: 1" NPT

**FEATURES**

THE DRAWINGS AND SPECIFICATIONS AND IDEAS, DESIGN REPRESENTED THEREBY ARE AND SHALL REMAIN THE PROPERTY OF GM MODERN DESIGN AND CANNOT BE COPIED, DUPLICATED OR EXPLOITED IN WHOLE OR IN PART, WITHOUT WRITTEN PERMISSION OF THE DESIGNER.

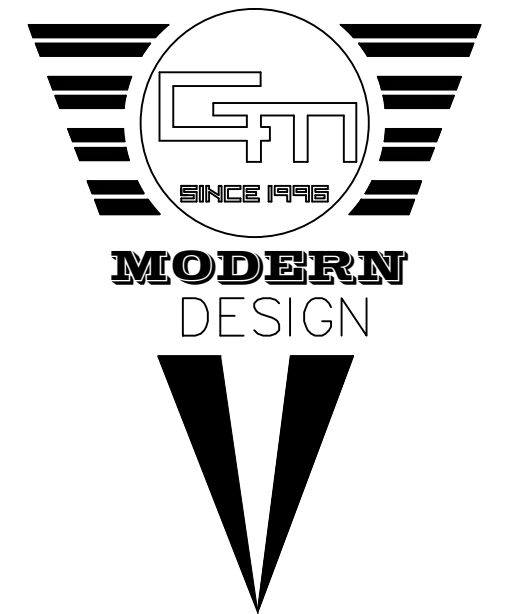

GREG MISAKYAN  
6277 VAN NUYS BLVD SUITE 118  
VAN NUYS, CA, 91401  
Tel: (818) 374-1300  
Fax: (818) 374-1347  
E-Mail: GMmoderndesign@gmail.com

Owner:  
6940 Longridge Ave  
North Hollywood, CA 91605

Project Name:  
NEW S.F.D.  
AND NEW GARAGE

Project Address:  
6940 Longridge Ave  
North Hollywood, CA 91605

Scale: 1/4"=1'-0"

DRAWN BY:  
DRAWN BY: GREG MISAKYAN  
JOB NUMBER:  
PRINT DATE: 000-2018  
6 / 18 / 2018  
SHEET NO:

**LID-2**