


**PROPOSED FLOOR PLAN**  
SCALE: 1/4" = 1'-0"

Door Schedule							
Number	Qty	Dimensions	Height	R/O	Description	Header	Thickness
D01	2	36"x80"x1 3/4"	80"	37"x81 1/2"	ext. Hinged-Glass	4x4x40"	1 3/4"
D02	1	72"x108"x1 3/4"	108"	73"x109 1/2"	ext. Double Hinged-Glass	4x8x76"	1 3/4"
D03	10	60"x80"x1 3/8"	80"	61"x81 1/2"	Slider-Slab	4x6x64"	1 3/8"
D05	1	48"x80"x1 3/8"	80"	49"x81 1/2"	Hinged-Slab	4x6x52"	1 3/8"
D06	2	32"x96"x1 3/8"	96"	33"x97 1/2"	Hinged-Slab	4x4x36"	1 3/8"
D07	10	48"x96"x1 3/8"	96"	49"x97 1/2"	Hinged-Slab	4x6x52"	1 3/8"
D08	7	72"x96"x1 3/4"	96"	73"x97 1/2"	ext. Double Hinged-Glass	4x8x76"	1 3/4"
D09	2	60"x96"x1 3/4"	96"	61"x97 1/2"	ext. Double Hinged-Glass	4x6x64"	1 3/4"
D10	2	72"x80"x1 3/8"	80"	74 3/8"x81 1/2"	Slider-Slab	4x8x77 3/8"	1 3/8"
D11	2	36"x80"x1 3/8"	80"	37"x81 1/2"	Hinged-Slab	4x4x40"	1 3/8"
D12	1	192"x96"x1 3/4"	96"	193"x97 1/2"	Garage-Garage Door P03	4x8x196"	1 3/4"
D13	4	36"x96"x1 3/8"	96"	37"x97 1/2"	Hinged-Slab	4x4x40"	1 3/8"


Window Schedule								
Number	Qty	Dimensions	Width	Height	R/O	Description	Header	Egress
W01	4	18"x60"	18"	60"	19"x61 1/2"	Fixed Glass	4x4x22"	
W02	1	48"x48"	48"	48"	49"x49 1/2"	Right Sliding	4x6x52"	
W03	5	72"x60"	72"	60"	73"x61 1/2"	Right Sliding	4x8x76"	
W04	2	48"x60"	48"	60"	49"x61 1/2"	Fixed Glass	4x6x52"	
W05	5	60"x60"	60"	60"	61"x61 1/2"	Right Sliding	4x6x64"	
W06	1	72"x24"	72"	24"	73"x25 1/2"	Right Sliding	4x8x76"	

**LEGEND**


- NEW WALLS
- HARD WIRED SMOKE DETECTOR W/ BATTERY BACK-UP
- MECHANICAL VENT, 50 CFM AIR CHANGE PER HOUR, ENERGY STAR HUMINISTAD SENSOR DIRECTLY TO THE OUTSIDE
- 12" X 12" TUB ACCESS
- DRYER VENT, DIRECTLY TO OUTSIDE MUST BE 14" OR LESS
- WATER HEATER
- BALCONY DRAIN PER DETAIL
- GROUND- FAULT CIRCUIT-INTERRUPTER
- EXIT SIGN WITH BATTERY BACK UP POWER
- ATTIC ACCESS 22x30

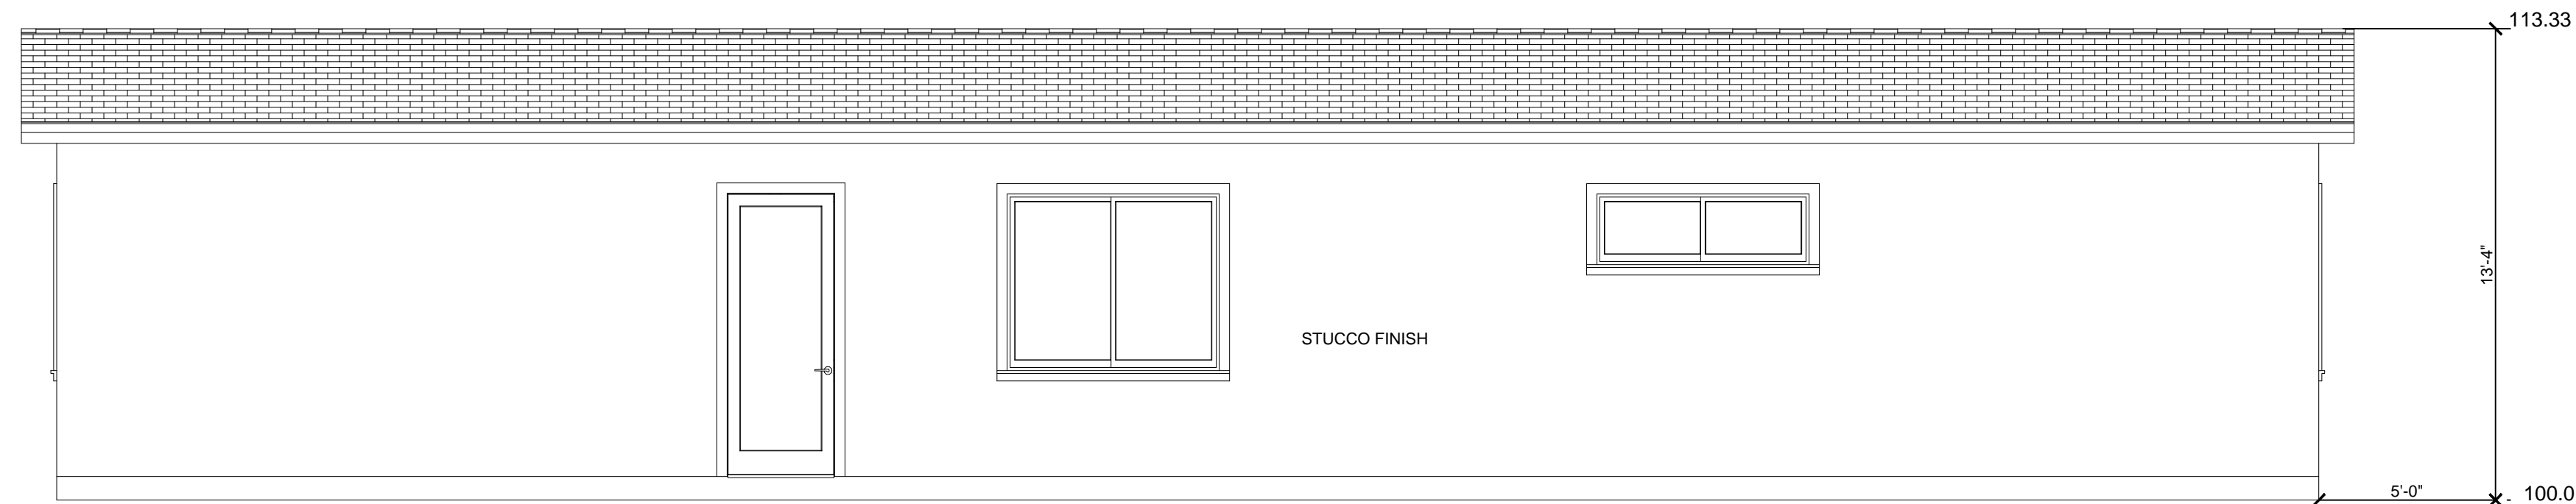

**WEST ELEVATION**  
SCALE: 1/4" = 1'-0"

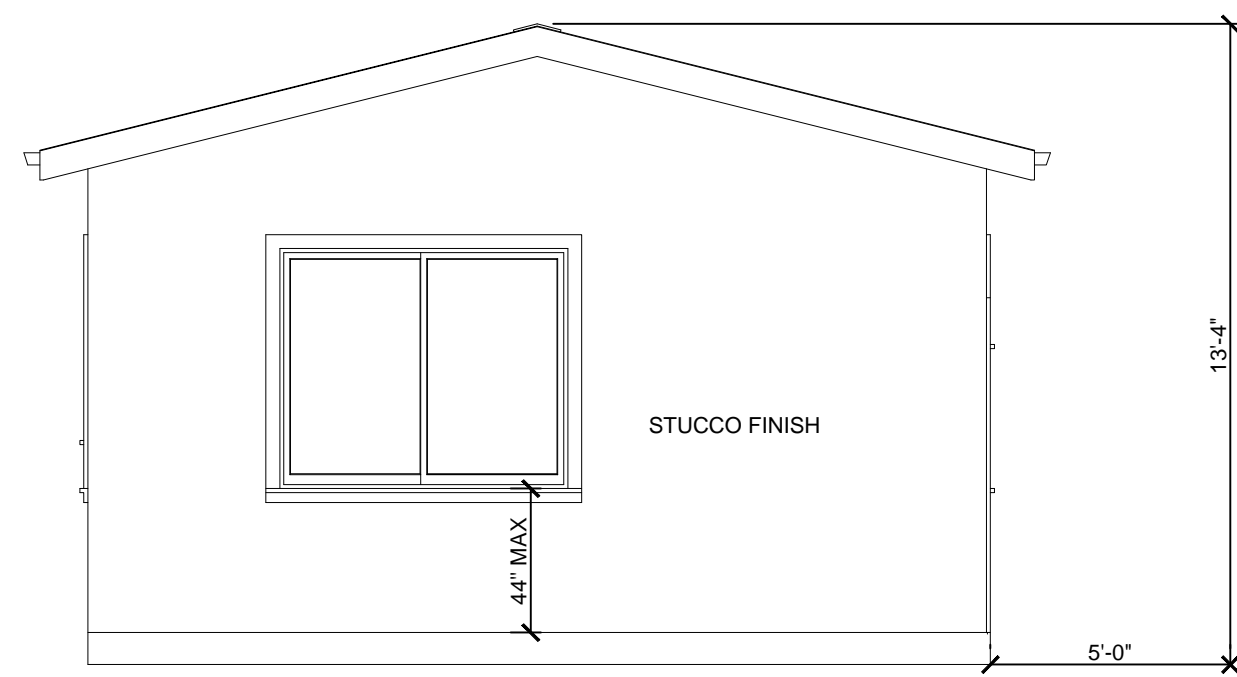


**NORTH ELEVATION**  
SCALE: 1/4" = 1'-0"

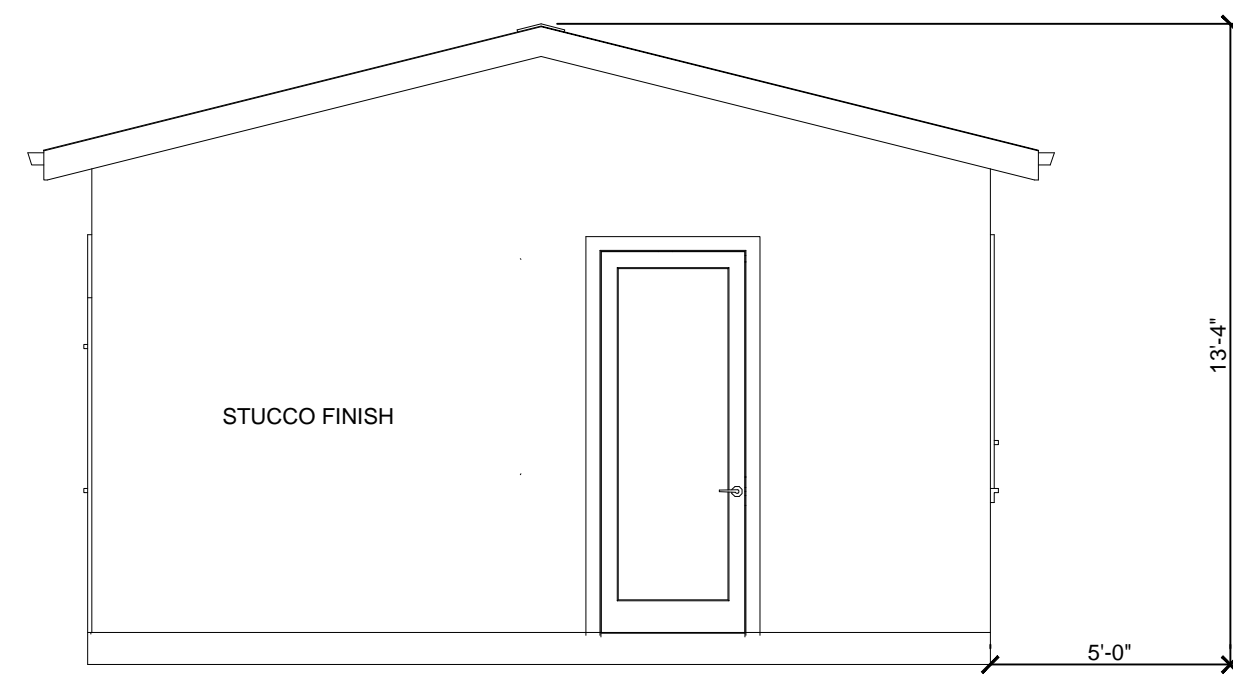

**SOUTH ELEVATION**  
SCALE: 1/4" = 1'-0"




**SECTION 1**  
SCALE: 1/4" = 1'-0"

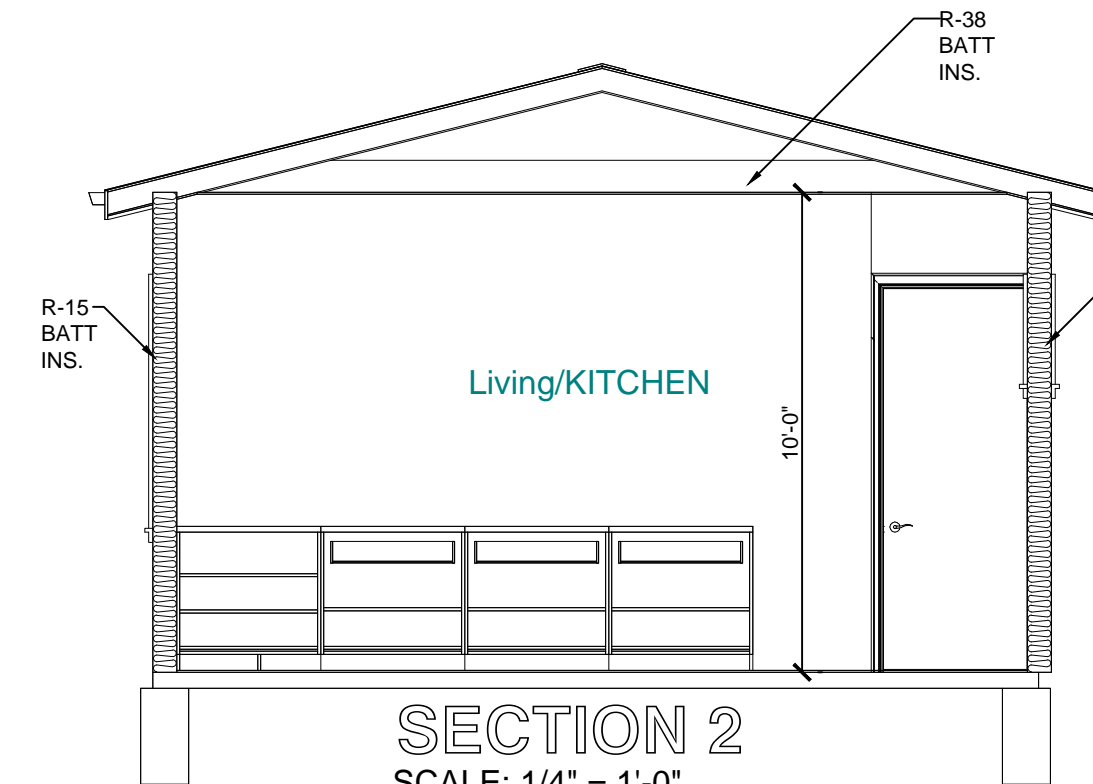

**SECTION 2**  
SCALE: 1/4" = 1'-0"

THE DRAWINGS AND SPECIFICATIONS AND IDEAS, DESIGN REPRESENTED THEREBY ARE AND SHALL REMAIN THE PROPERTY OF GM MODERN DESIGN AND CANNOT BE COPIED, DUPLICATED OR EXPLOITED IN WHOLE OR IN PART, WITHOUT WRITTEN PERMISSION OF THE DESIGNER.

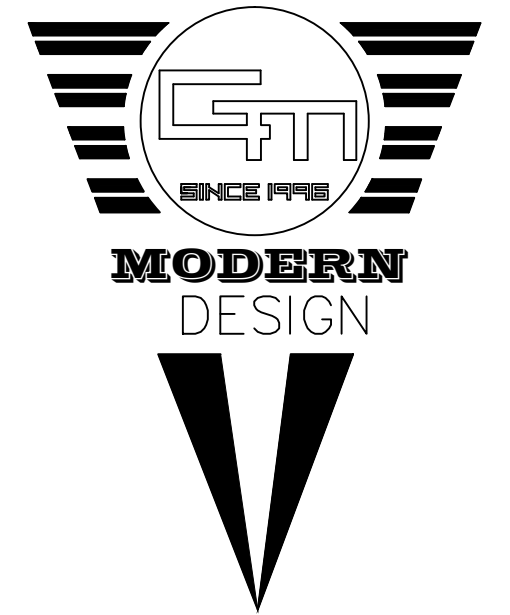

GREG MISAKYAN  
6277 VAN NUYS BLVD SUITE 118  
VAN NUYS, CA, 91401  
Tel: (818) 374-1300  
Fax: (818) 374-1347  
E-Mail: GMmoderndesign@gmail.com

Owner:  
6940 Longndge Ave  
North Hollywood, CA 91605

Project Name:  
NEW A.D.U.

Project Address:  
6942 Longndge Ave  
North Hollywood, CA 91605

Scale: 1/4"=1'-0"

DRAWN BY: GREG MISAKYAN  
JOB NUMBER: 000-2018  
PRINT DATE: 6/18/2018  
SHEET NO: